

INTERNAL REVIEW	
CONSTRUCTION SIGNATURE	DATE
RF SIGNATURE	DATE
REAL ESTATE SIGNATURE	DATE



3100 N. 3RD AVE STE 100 PHOENIX, AZ 85013
PHONE: (480) 204-1412

THESE DRAWINGS ARE COPYRIGHTED AND THE PROPERTY OF BK DESIGN INC. AND PRODUCED SOLELY FOR THE USE OF OUR CLIENT. ANY REPRODUCTION OR USE OF THE INFORMATION CONTAINED WITHIN SAID DRAWINGS IS PROHIBITED WITHOUT WRITTEN CONSENT BY BK DESIGN INC.

PROJECT NUMBER	DRWN BY	CHKD BY
14064	IG	BK

REVISIONS		
A	02.17.15	ISSUE TO CLIENT
B	02.25.15	CLIENT COMMENTS
C	03.11.15	CLIENT COMMENTS
D	04.16.15	CLIENT COMMENTS
E	04.27.15	CLIENT COMMENTS

SITE NAME

PHO GM PROVING GROUNDS

SITE ADDRESS


13303 S. ELLSWORTH ROAD
MESA, AZ 85212

SHEET TITLE


PROJECT ELEVATIONS

SHEET NUMBER


Z-4

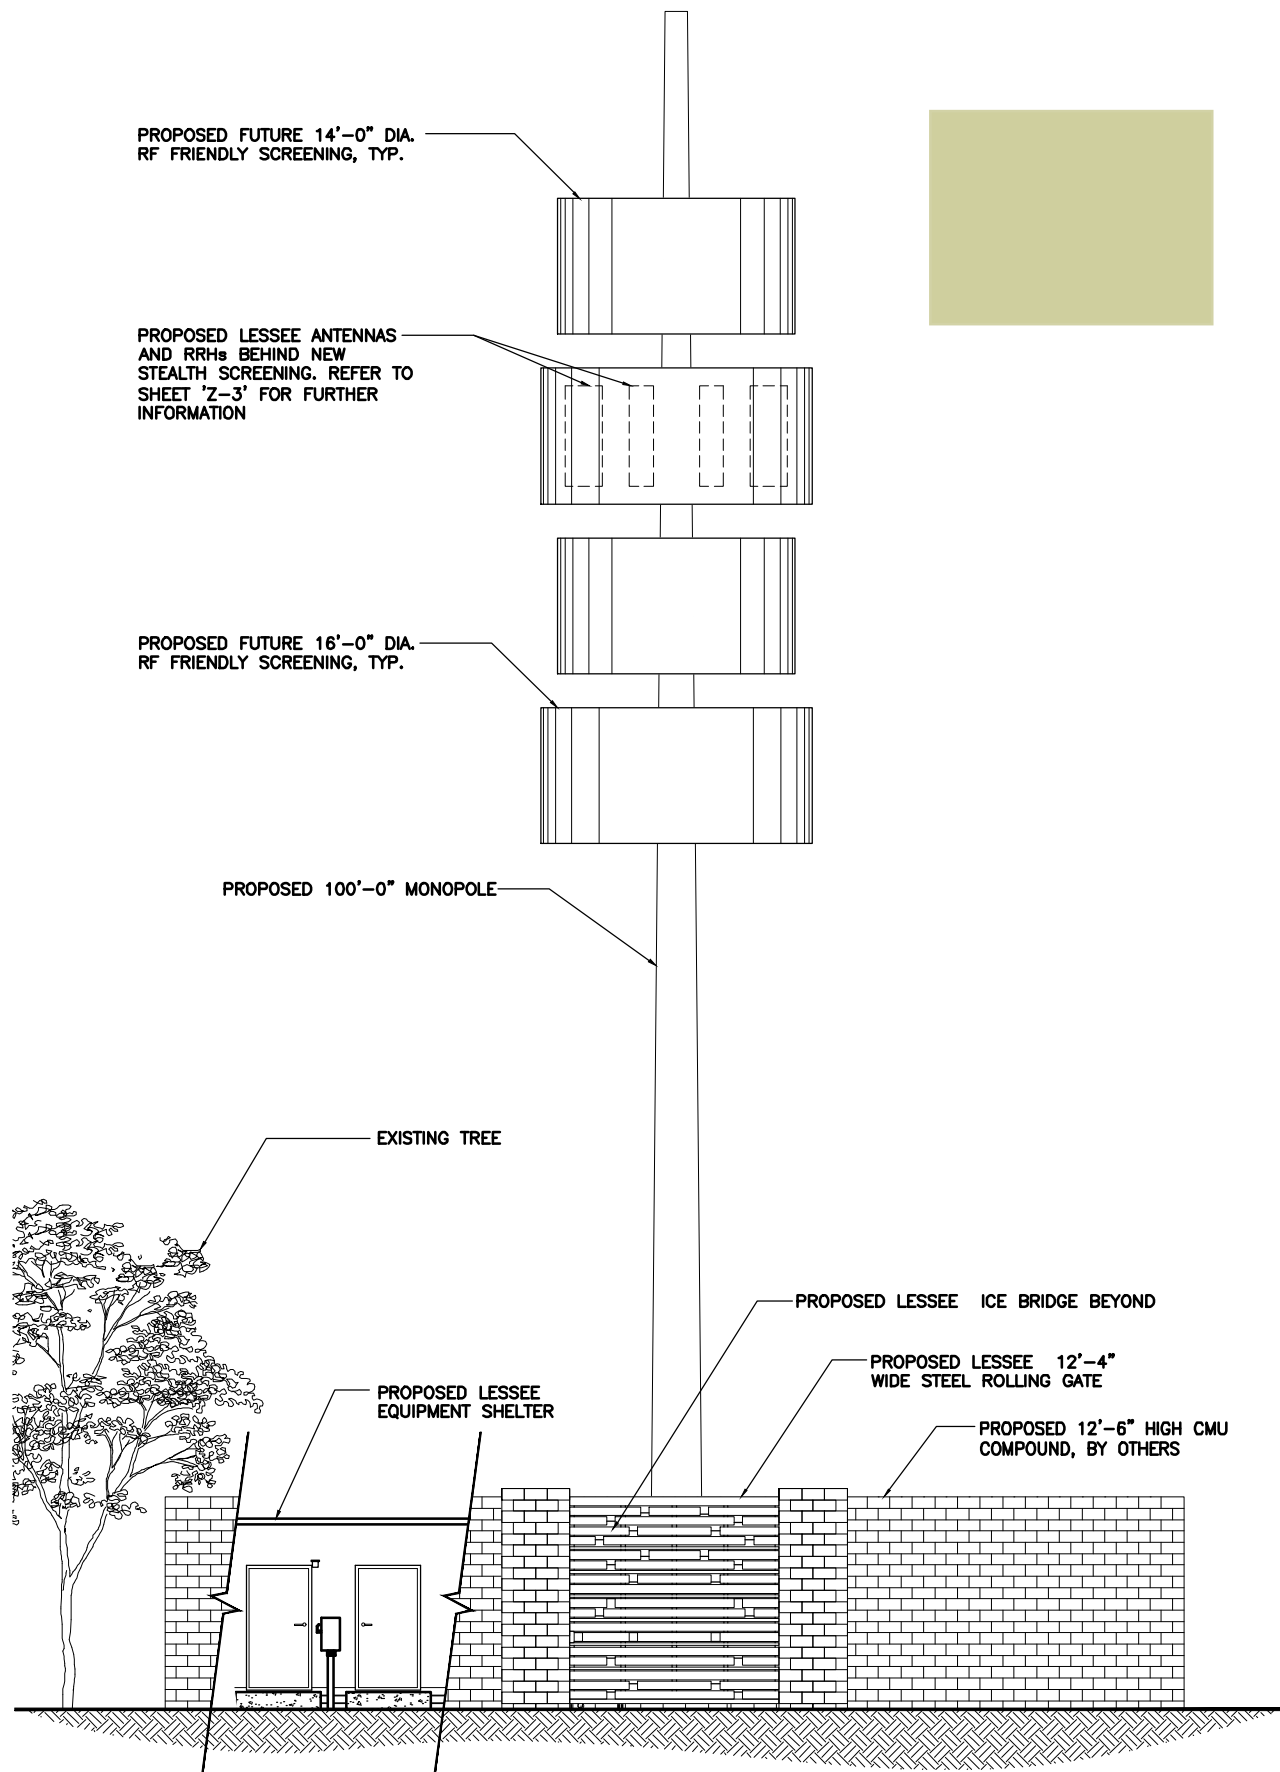


2 PROPOSED EAST ELEVATION
Z-4

 

SCALE: 3/16" = 1'-0"

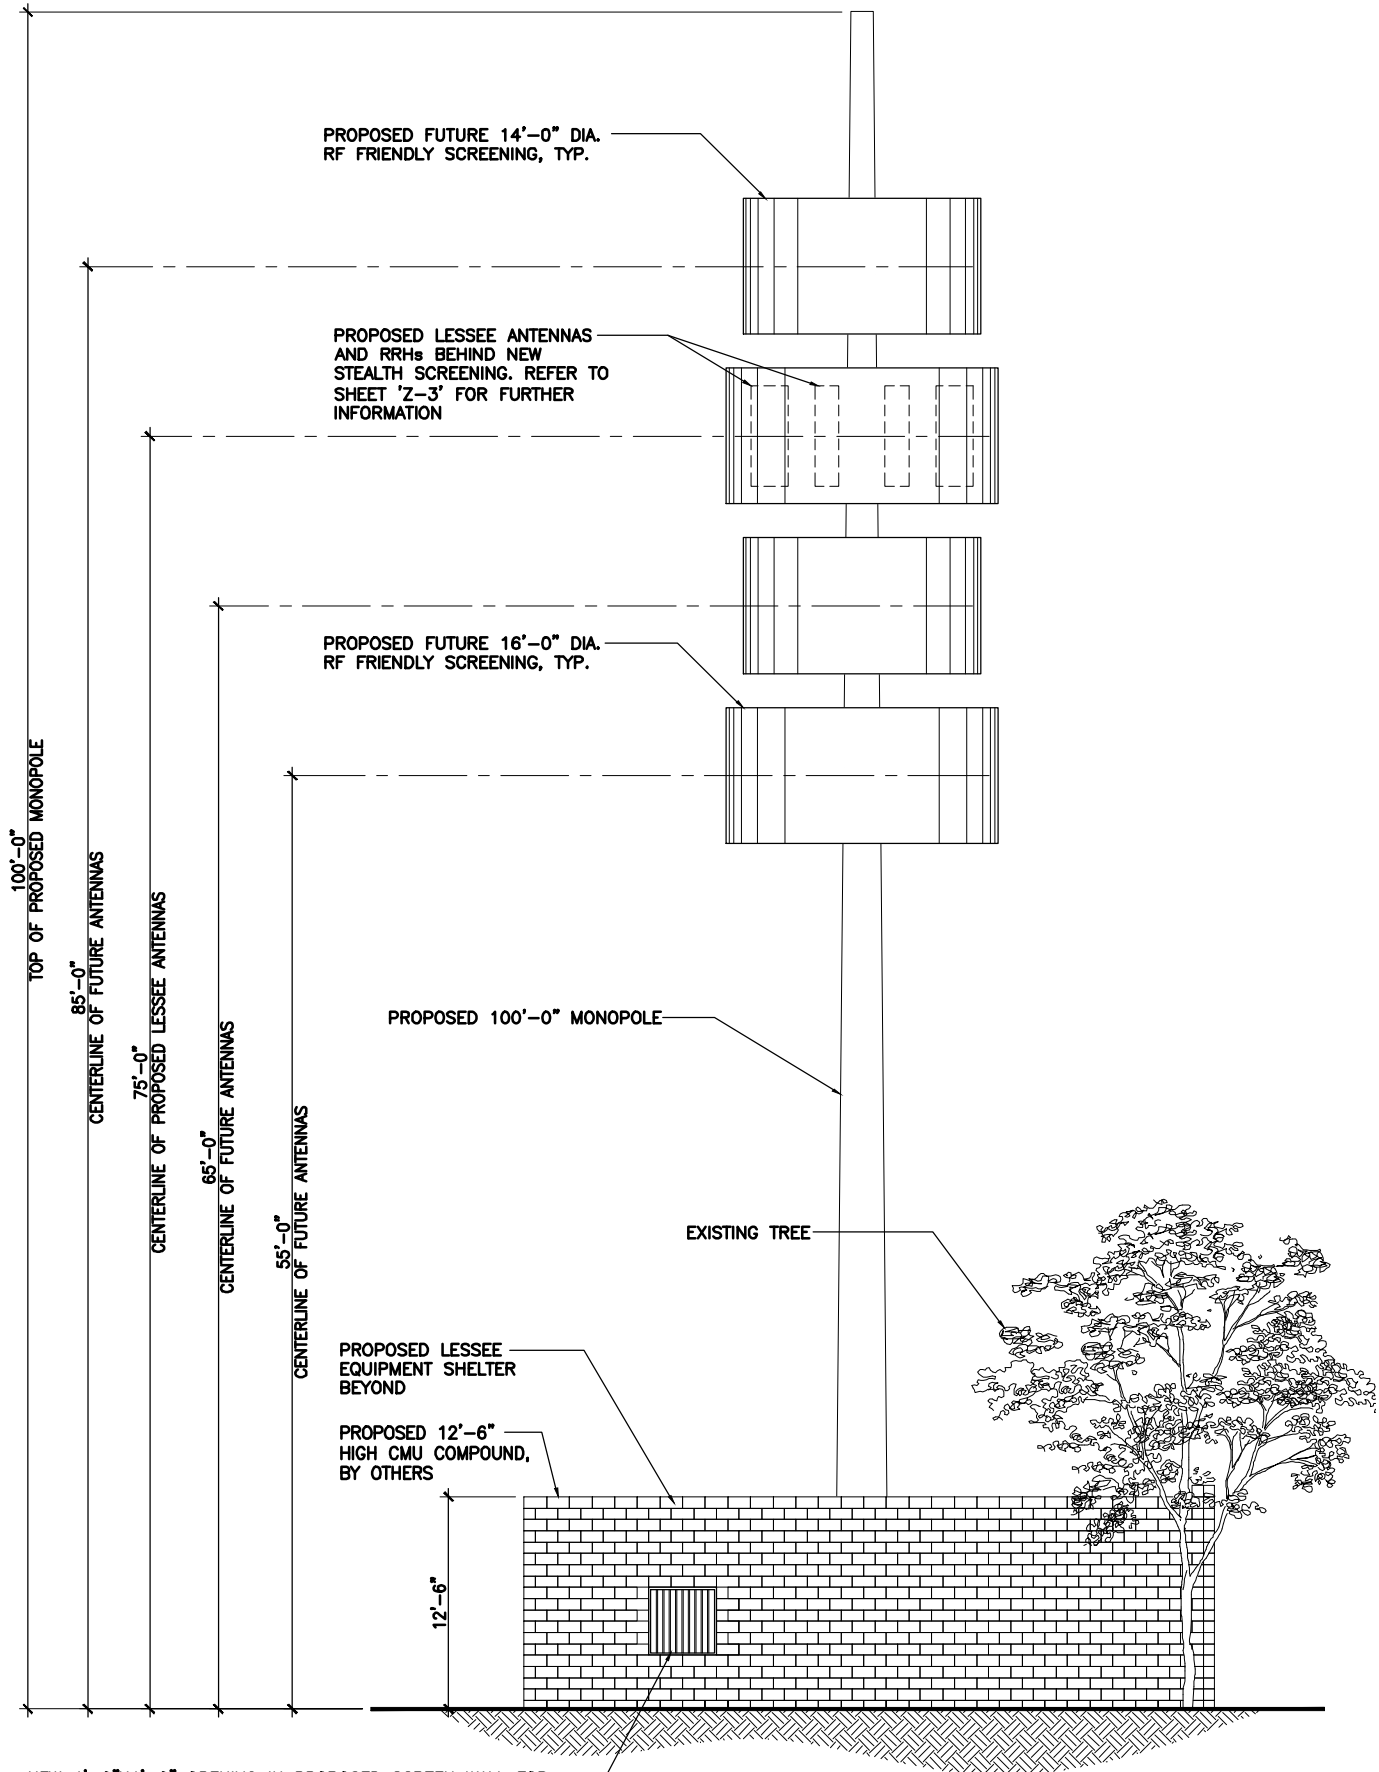

1 PROPOSED SOUTH ELEVATION
Z-4

 

SCALE: 3/16" = 1'-0"

NEW 4'-0"x4'-0" OPENING IN PROPOSED SCREEN WALL FOR GENERATOR EXHAUST/INTAKE. VZW CONTRACTOR TO INSTALL NEW WROUGHT IRON PICKETS WITHIN OPENING AND PAINT TO MATCH WALL COLOR, TYPICAL WEST AND SOUTH SIDES.